

SURVEYOR'S NOTES

Basis of Bearings is the North line of Block 1 of Rascoppers Map No. 10, DM 17/16-19 being "East" per RS 23 143.


- Indicates monument found as noted.
- ⊙ Indicates Set 1/20, L.P. 10' long, 1/8" dia L.S. 3174, flush unless otherwise noted.
- () Indicates Record data per CSFB 500/15-21, unless otherwise noted.
- [J] Indicates Record data per Book 2460, Pg 398 O.R., rec. 4-14-57
- [J] Indicates Record data per Book 2911, Pg 104 O.R., rec. 5-16-53
- CSM Indicates County Surveyor's Monument.
- CSFB Indicates County Surveyor's Field Book.
- ⊞ Indicates area of lands in dispute.
- [] Indicates Record data per RS 23/143

IN THE UNINCORPORATED TERRITORY
OF SAN BERNARDINO COUNTY STATE OF CALIFORNIA
RECORD OF SURVEY

OF A PORTION OF THE WEST HALF OF SECTION 6, TOWNSHIP 1 NORTH
RANGE 2 WEST, SAN BERNARDINO MERIDIAN.

CHESTER F. RALSTON L.S. 5174

DECEMBER 1993

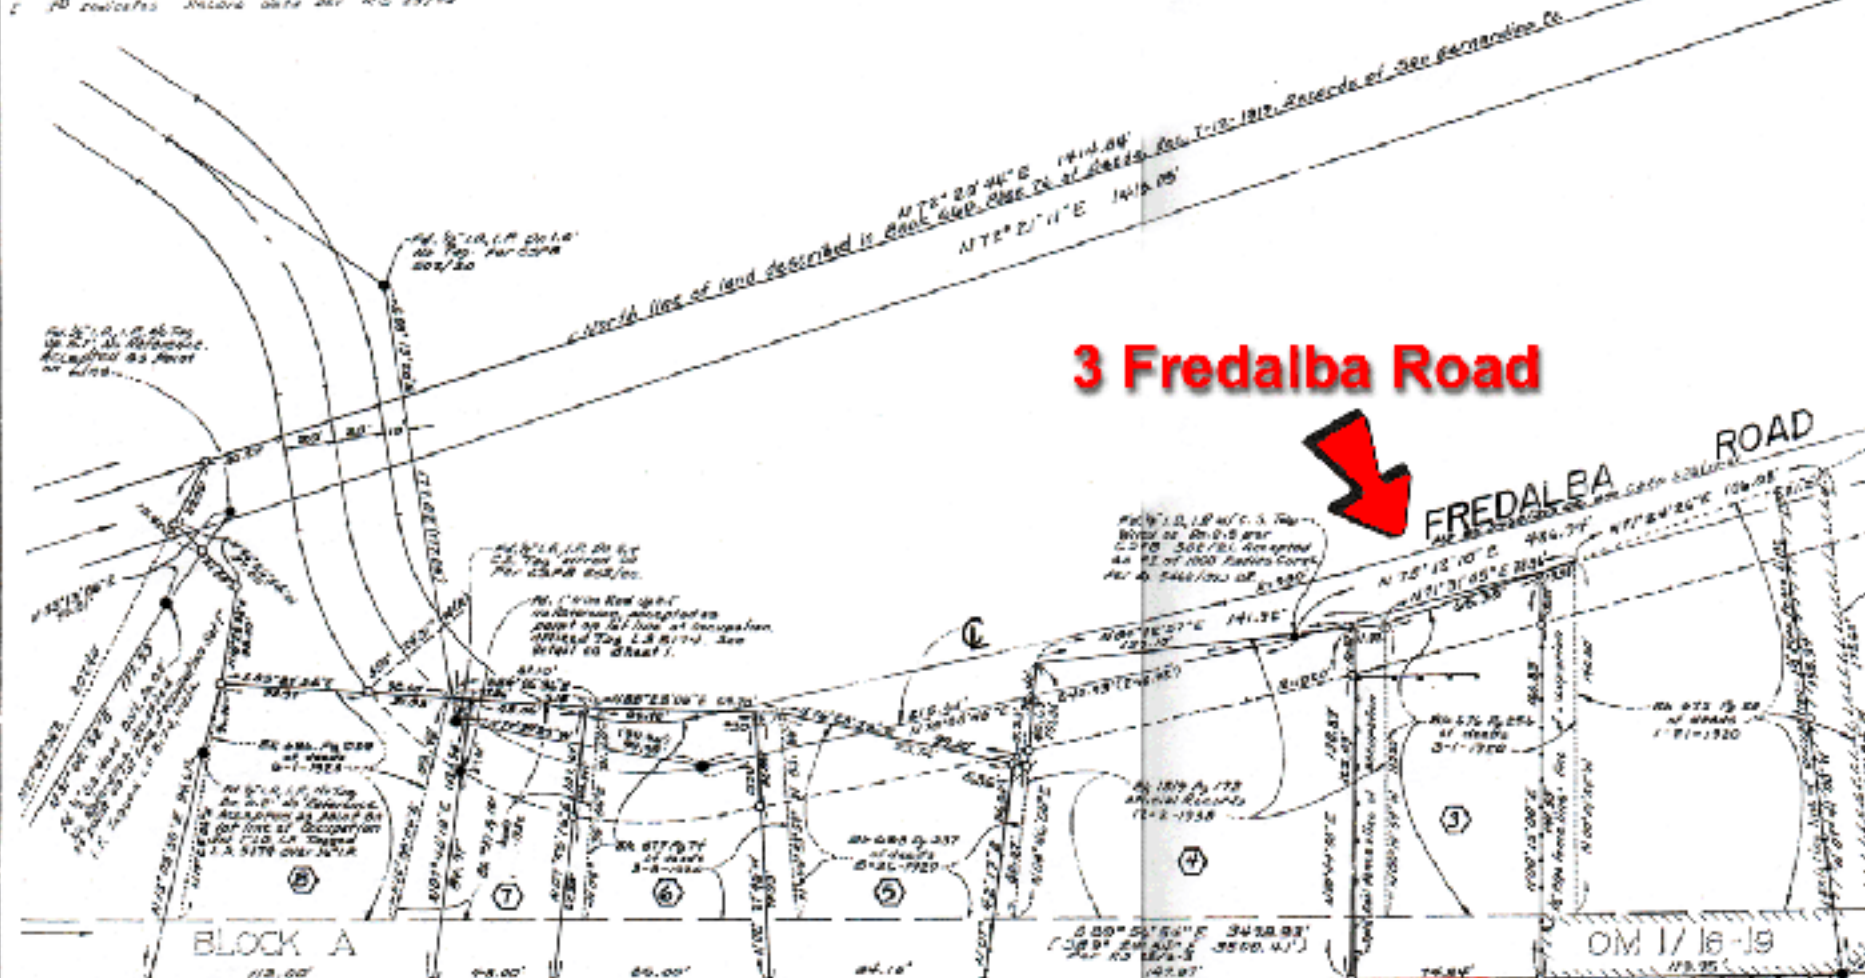

3 Fredalba Road



13	14	15	16	17	18	19	20	21	22	23	24	25	26	27
A	B	A	B	A	B	A	B	A	B	A	B	A	B	A
A	B	A	B	A	B	A	B	A	B	A	B	A	B	A
4	5	6	7	8	9	2	3	4	5	6	7	8	9	
C	D	C	D	C	D	C	D	C	D	C	D	C	D	C
13	14	15	16	17	18	10	11	12	13	14	15	16	17	18
						A	B	A	B	A	B	A	B	A
						C	D	C	D	C	D	C	D	C
22	23	24	25	26	27	19	20	21	22	23	24	25	26	27
						B	A	B	A	B	A	B	A	B
						D	C	D	C	D	C	D	C	D
31	32	33	34	35	36	28	29	30	31	32	33	34	35	36
						A	B	A	B	A	B	A	B	A

POR. BLK. 1
SEE PGS. 05, 08.



Subject

071

08